


測量図

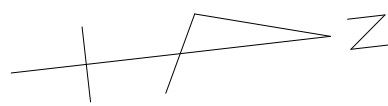


S=1:500

求精表

地番	① 692-5				
NO	X _n	Y _n	X _n ・(Y _{n+1} -Y _{n-1})	距離	
KK4	36489.753	-3452.798	1010145.832299	29.215	
KK9	36486.298	-3423.788	2558674.619846	41.407	
KK8	36481.402	-3382.671	2471469.059892	26.617	
KK7	36479.231	-3356.042	1484116.828235	14.155	
KK6	36476.557	-3341.986	1701996.149620	32.834	
KK5	36472.674	-3309.382	1192547.021778	1.022	
K.167	36473.692	-3309.289	47817.010212	13.499	
K.100	36480.136	-3308.071	90743.507232	12.614	
K.99	36499.686	-3306.802	89533.729158	13.723	
K.98	36513.358	-3305.618	82994.862734	15.195	
K.97	36528.514	-3304.529	123283.734750	15.030	
K.164	36543.369	-3302.243	161704.407825	13.993	
K.163-1	36557.198	-3300.104	143157.987368	12.874	
K.161-1	36569.949	-3298.327	126312.603846	12.272	
K.160-1	36582.106	-3296.650	144499.318700	16.627	
K.159-1	36598.577	-3294.377	152323.277474	13.830	
K.158	36612.277	-3292.498	96902.860388	5.528	
61	36617.753	-3291.733	101211.469292	14.700	
66	36632.315	-3289.724	147994.552600	14.855	
63	36647.030	-3287.693	11543.814450	5.906	
54	36652.681	-3289.409	-92108.187353	0.804	
53	36653.785	-3290.206	-235933.977045	9.249	
K.175-1	36645.454	-3295.846	-397456.594084	8.537	
K.109	36638.688	-3301.052	-634252.327968	18.081	
57	36625.257	-3313.157	-806158.531827	11.291	
K.156-1	36630.675	-3323.063	-791478.994725	15.160	
K.154	36621.036	-3334.764	-1051389.943560	26.271	
K.149	36601.015	-3351.773	-1476118.934950	31.892	
K.146	36570.261	-3375.094	-1202177.412765	12.061	
K.144	36571.887	-3384.638	-895828.372065	18.742	
161	36560.585	-3399.589	-909371.420705	12.438	
K.141	36553.084	-3409.511	-513863.254872	5.200	
160	36549.933	-3413.647	-679097.755140	17.890	
K.137-1	36539.378	-3428.091	-1103123.821820	19.107	
84	36520.554	-3443.837	-718005.257424	4.799	
K.20	36525.771	-3447.747	-200343.853935	10.034	
K.18-1	36515.861	-3449.322	-145004.484031	3.228	
K.18-2	36513.698	-3451.718	-78467.937002	13.984	
K.17-1	36499.716	-3451.471	-39419.693280	10.051	
合計				15364.05	m2
合計面積				15364.05	m2
地積				15364.05	m2

地番	① 655				
NO	X _n	Y _n	X _n ・(Y _{n+1} -Y _{n-1})	距離	
K.20	36525.771	-3447.747	121192.508178	4.799	
84	36528.554	-3443.837	718005.257424	19.107	
K.137-1	36539.378	-3428.091	1103123.821820	17.890	
160	36549.933	-3413.647	679097.755140	5.200	
K.141	36553.084	-3409.511	513863.254872	12.438	
161	36560.585	-3399.589	909371.420705	18.742	
K.144	36571.887	-3384.638	895828.372065	12.061	
K.146	36570.261	-3375.094	1202177.412765	31.892	
K.149	36601.015	-3351.773	1476118.934950	26.271	
K.154	36621.036	-3334.764	1051389.943560	15.160	
K.156-1	36630.675	-3323.063	791478.994725	11.291	
57	36625.257	-3313.157	806158.531827	18.081	
K.109	36638.688	-3301.052	634252.327968	8.537	
K.175-1	36645.454	-3295.846	-397456.594084	7.995	
K.175-2	36646.409	-3303.774	-252274.430276	8.000	
K.174-1	36654.421	-3302.730	329010.082996	7.999	
K.173-1	36653.385	-3294.788	252321.902340	8.000	
K.175-1	36645.454	-3295.846	168275.924768	9.249	
53	36653.785	-3290.206	235933.977045	0.804	
54	36652.681	-3289.409	197044.813056	32.057	
55	36684.409	-3284.830	-1281349.721961	46.138	
K.112	36708.239	-3324.338	-2288501.743977	26.667	
K.126	36727.102	-3347.173	-2101270.248652	40.110	
K.113	36742.662	-3381.559	-1707651.959112	37.230	
K.114	36707.450	-3393.649	-615767.473750	18.267	
K.113	36689.794	-3398.334	-204215.393404	3.434	
K.115	36686.475	-3399.215	-89945.177275	10.022	
K.116	36676.576	-3400.783	-114797.682880	9.249	
K.117	36667.358	-3402.345	-912137.197608	23.793	
K.124	36672.106	-3425.659	-942546.468412	14.206	
K.5	36658.102	-3428.047	-179148.144474	18.679	
K.6	36639.591	-3430.546	-144469.907313	10.739	
K.13	36628.950	-3451.990	-163768.025450	17.270	
K.11	36611.947	-3435.017	-241895.133829	21.282	
K.8	36590.968	-3438.597	-210141.929224	15.817	
163	36575.300	-3440.760	-154201.464800	15.017	
162	36560.424	-3442.813	-152493.528504	15.500	
K.7	36545.069	-3444.931	-158678.689598	15.403	
83	36529.827	-3447.155	-102867.992832	4.099	
合計				-33126.003015	
合計面積				16563.0015075	
地積				16563.00	m2

地番	① 479-1				
NO	X _n	Y _n	X _n ・(Y _{n+1} -Y _{n-1})	距離	
55	36684.409	-3284.830	1475043.401481	4.883	
56	36689.241	-3284.129	85082.249879	11.251	
K.118	36700.375	-3282.511	85181.570375	13.610	
K.117	36713.967	-3281.808	50444.990658	12.711	
K.120	36726.660	-3281.137	28793.701440	0.984	
K.121	36727.637	-3281.024	-115655.328913	4.845	
K.122	36731.220	-3284.286	-461344.123200	9.380	
47	36733.460	-3293.584	-1118466.674540	21.338	
K.115	36735.278	-3314.735	-826360.078610	3.929	
45	36731.586	-3316.079	-590313.318606	15.714	
KK11	36737.067	-3330.806	-680774.588577	3.828	
K.116	36737.491	-3334.610	-1108921.165835	26.535	
K.123	36740.343	-3360.991	-1010616.514901	4.171	
K.124	36736.327	-3362.117	-347856.280363	9.761	
71	36741.394	-3370.460	-714326.182148	11.171	
K.13	36742.662	-3381.559	855826.369994	40.110	
K.126	36722.012	-3347.173	2101270.248652	26.667	
K.112	36708.239	-3324.338	2288501.743977	46.138	
合計				-4689.979237	
合計面積				2344.9896185	
地積				2344.98	m2

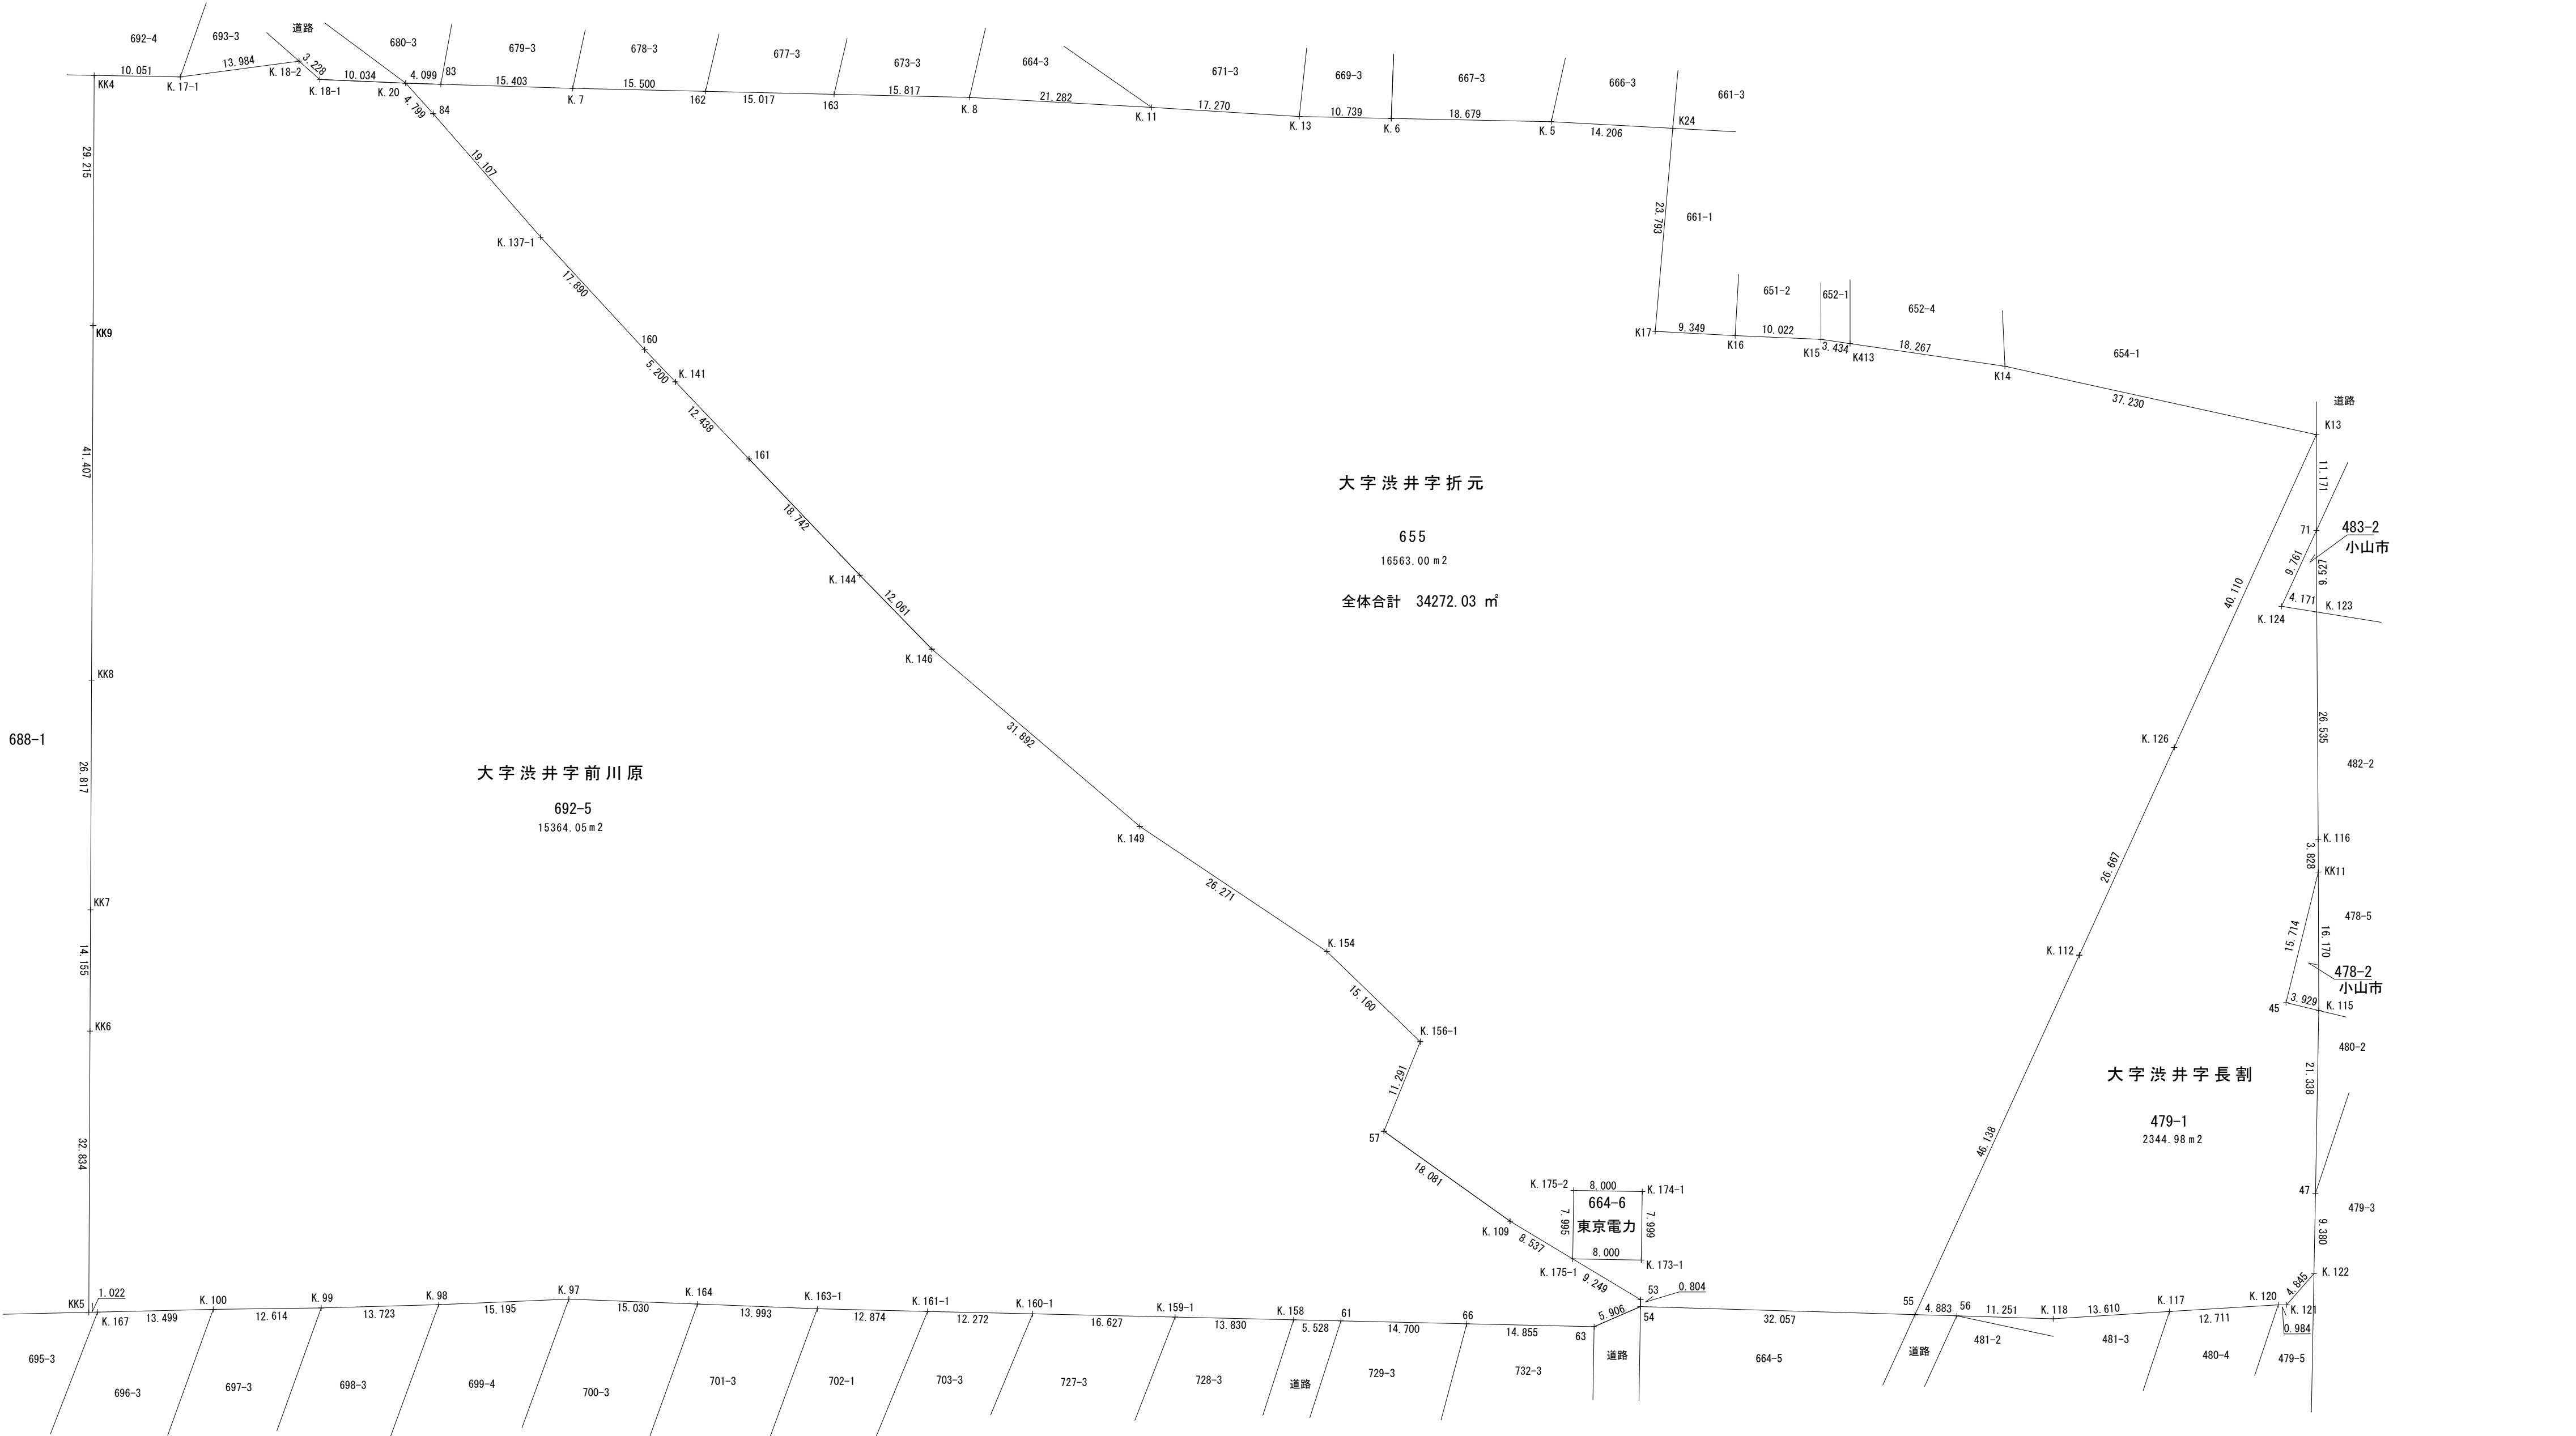

地番	② 478-2 山林 小山市				
NO	X _n	Y _n	X _n ・(Y _{n+1} -Y _{n-1})	距離	
KK11	36737.067	-3330.806	-49374.618048	15.714	
45	36731.586	-3316.079	-590313.318606	9.929	
K.115	36735.278	-3314.735	-541000.439106	16.170	
合計				-61.738548	
合計面積				30.8692740	
地積				30.86	m2

地番	① 483-2 公衆用道路 小山市				
NO	X _n	Y _n	X _n ・(Y _{n+1} -Y _{n-1})	距離	
71	36741.394	-3370.460	-41370.809644	9.761	
K.124	36736.327	-3362.117	-347856.280363	4.171	
K.123	36740.343	-3360.991	-306524.681649	9.527	
合計				-39.210930	
合計面積				19.6054650	
地積				19.60	m2

工事名	(仮称)文化の森整備事業用地調査業務委託				
図面名称	測量図				
図面番号	—	作成年月日			
縮尺	S=1:500	平成	年	月	日
検認	部長	課長	補佐	係長	検査設計
小山市役所建設政策課					